


System No. C-AJ-2590

April 18, 2007

F Rating – 2 Hr

T Rating – 2 Hr

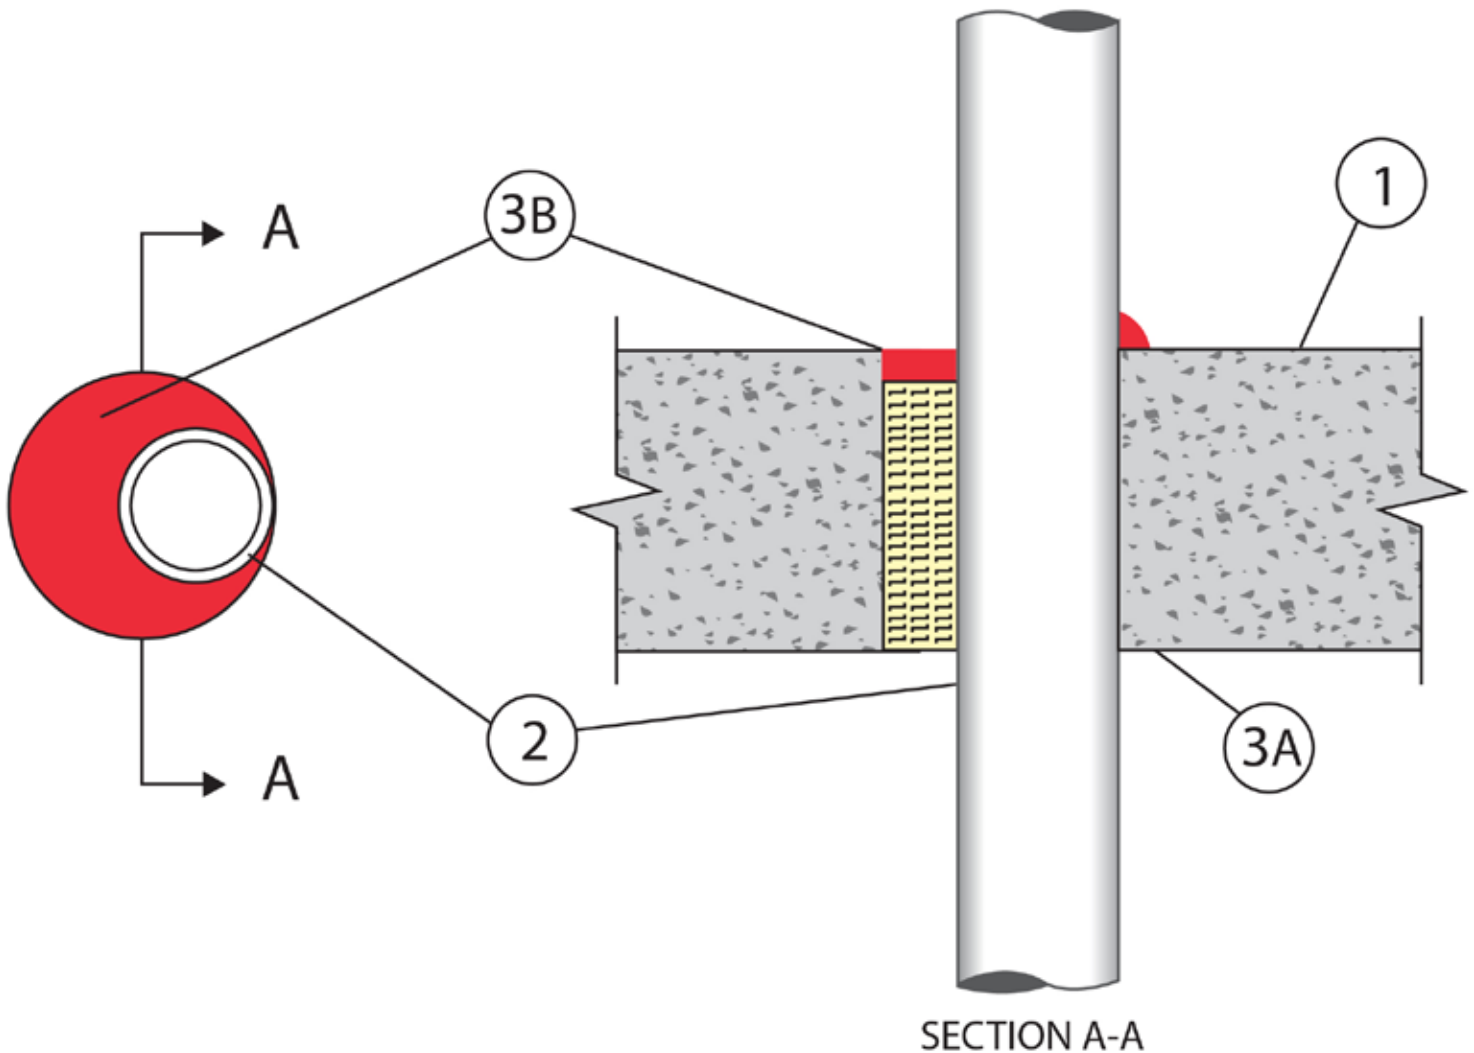

1. Floor or Wall Assembly – Min 4-1/2 in. thick reinforced lightweight or normal weight (100-150 pcf) concrete floor or min 5 in. thick reinforced lightweight or normal weight concrete wall. Wall may also be constructed of any UL Classified Concrete Blocks*. Max diam of opening is 4 in.

See Concrete Blocks (CAZT) category in the Fire Resistance Directory for names of manufacturers.

2. Through Penetrating Product* – One non-metallic pipe, installed either concentrically or eccentrically within firestop system. The annular space between the pipe and periphery of opening shall be min 0 (point contact) to max 1-5/8 in. Pipe to be rigidly supported on both sides of floor or

wall assembly. The following types and sizes of non-metallic pipes may be used:

- A. Polyvinyl Chloride (PVC) Pipe — Nom 2 in. diam (or smaller) Schedule 40 solid core or cellular core PVC pipe for use in closed (process or supply) or vented (drain, waste or vent) piping systems.**
- B. Chlorinated Polyvinyl Chloride (CPVC) Pipe — Nom 2 in. diam (or smaller) SDR 13.5 CPVC pipe for use in closed (process or supply) piping systems.**
- C. Acrylonitrile Butadiene Styrene (ABS) Pipe — Nom 2 in. diam (or smaller) Schedule 40 solid core or cellular core ABS pipe for use in closed (process or supply) or vented (drain, waste or vent) piping systems.**

3. Firestop System — The firestop system shall consist of the following:

- A. Packing Material — Min 4 in. thickness of min 4 pcf mineral wool batt insulation firmly packed into opening as a permanent form. Packing material to be recessed from top surface of floor or from both surfaces of wall as required to accommodate the required thickness of fill material.**
- B. Fill, Void or Cavity Material* - Caulk — Min 1/2 in. thickness of fill material applied within the annulus, flush with top surface of floor or with both surfaces of wall assembly. At point contact location, 1/2 in. diam bead of caulk applied at interface of pipe and periphery of opening on top surface of floor or both surface of wall. For PVC pipe installed with an annular space of 0 (point contact) to 5/8 in., sealant depth may be reduced to 1/4 in.**

FLAME TECH INC — Firestop-814+

***Bearing the UL Classification Mark**